

City of Middletown, NY
APPLICATION FOR SIDEWALK PERMIT

OWNER NAME: _____

PROPERTY ADDRESS: _____


PHONE NUMBER: _____

CONTRACTOR (IF ANY): _____

**I, the undersigned, acknowledge receipt of the regulations regarding
construction of curbs and sidewalk in the City of Middletown**

Signature of Applicant _____

Permit fee- \$3.00 check number _____

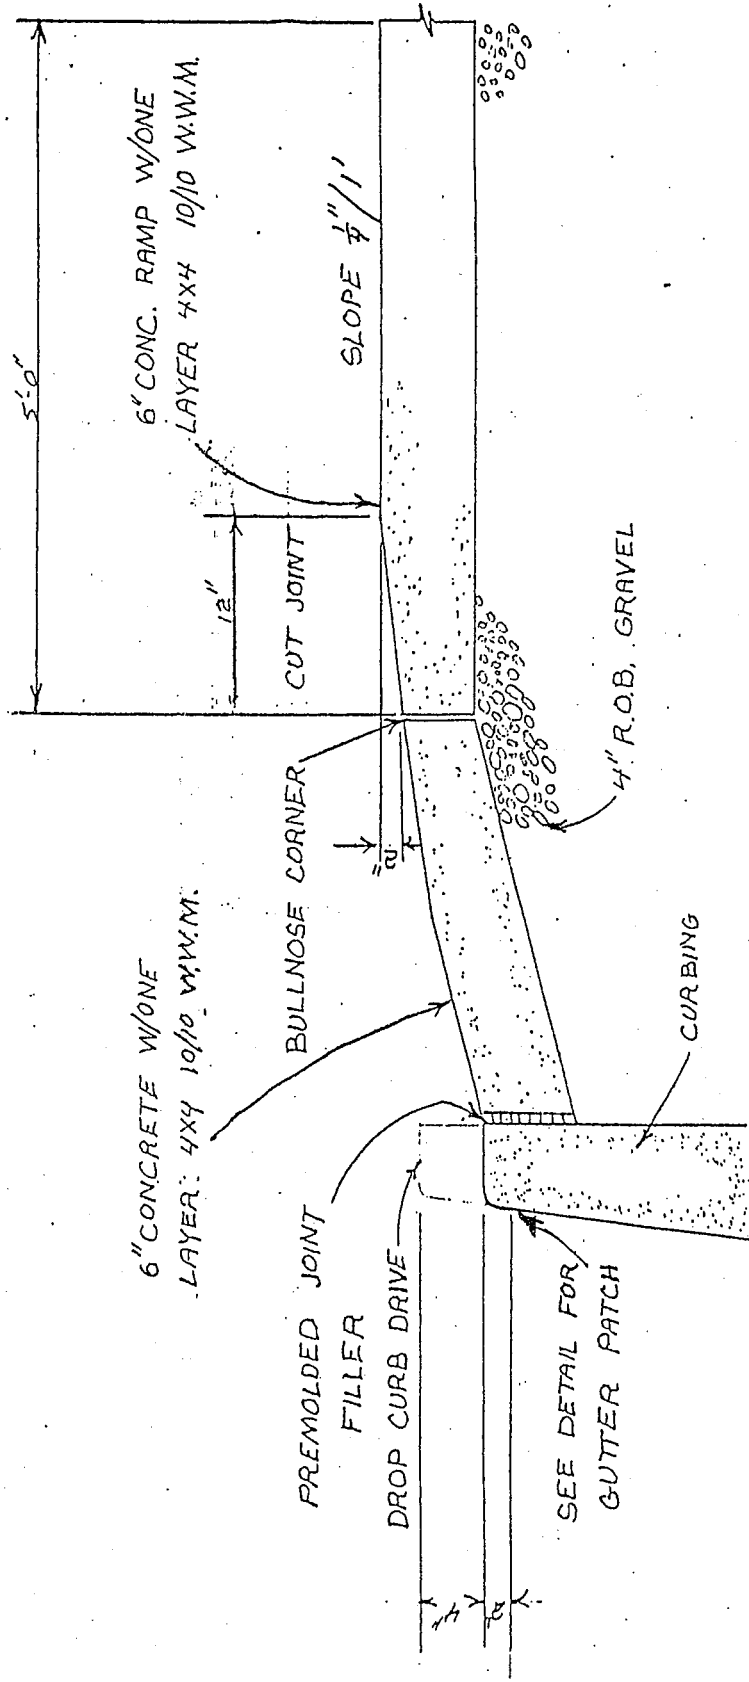


CITY OF MIDDLETOWN
DEPT. OF PUBLIC WORKS
TYPICAL DRIVEWAY
SECTION
SCALE: 1 1/2" = 1'
7

CONT. CONCRETE CURB

1" TO 2"
TO BE VERIFIED
IN FIELD

BITUMINOUS
GUTTER
PATCH, SEE SPEC.

R.O.B. COMPACTED
FILL

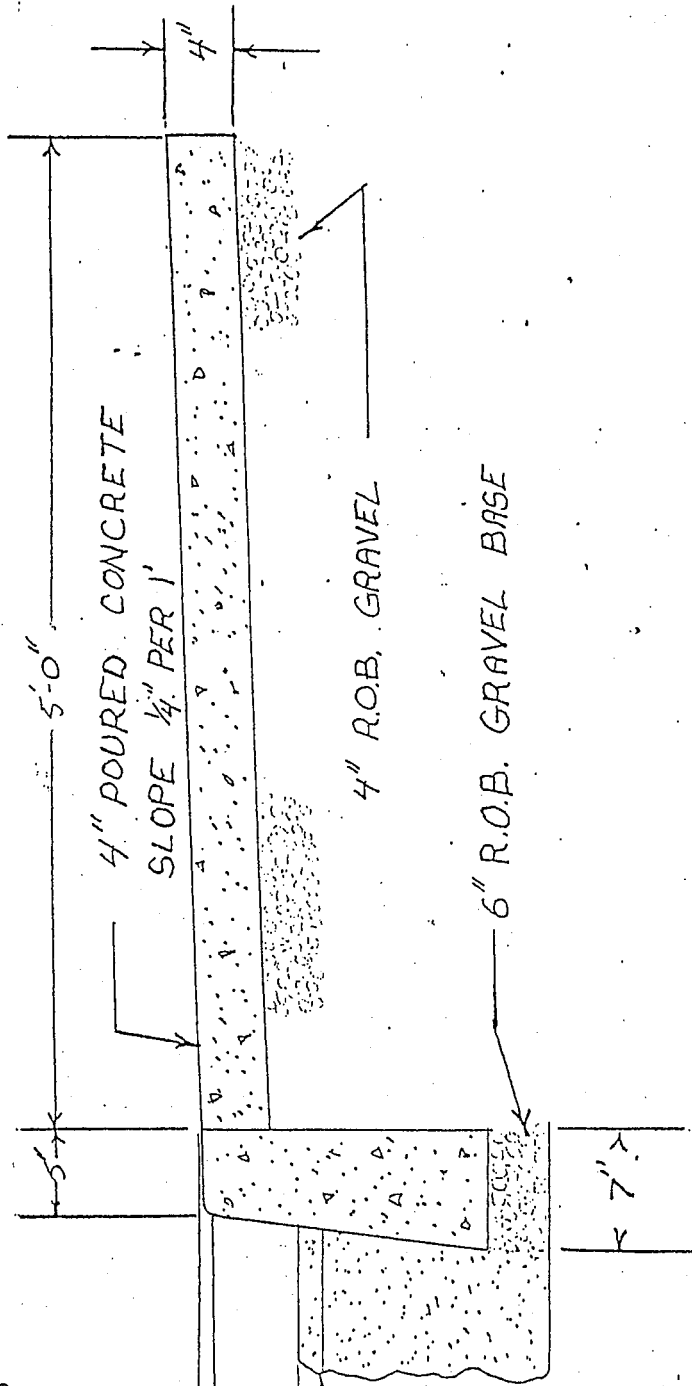

CITY OF MIDDLETOWN
DEPT. OF PUBLIC WORKS
TYPICAL CURB
SCALE: 1"=1'

4" CONCRETE
ON 4" R.O.B. GRAVEL
SLOPE - SEE SECTION

LAND SCAPER
AREA VERIFY
IN FIELD

EXPANSION JOINT

SLOPE 1/4" FT.

8'-0" VARIES

BULLNOSE RADIUS
SEE DETAIL

CONCRETE RAMP

PAYMENT LIMIT - LENGTH OF RAMP

10'-0" VARIES

6" CONC. W/1 LAYER
4x4 10/10 W.W.M.
ON 4" R.O.B. GRAVEL

3'-0"

CURBING

DROP CURBING
AT DRIVE SEE
DETAIL

CITY OF MIDDLETOWN

DEPT. OF PUBLIC WORKS

WALK & DRIVE RAMP

SCALE: 1/2" = 1'