

No	DATE	REVISIONS COMMENT	BY
1	7-20-16	PER NYS DOT COMMENTS	TN/DW
2	2-09-17	PER NYS DOT COMMENTS	PG
3	7-22-17	PER NYS DOT COMMENTS	EB/PG
4	8-08-17	PER NYS DOT COMMENTS	EB/PG
5	8-22-17	PER NYS DOT COMMENTS	PG/PG
6	9-13-17	PER O&R UTILITY POLE LAYOUT	PG/PG

Dig Safely. New York

- Call Before You Dig
- Walk the Required Time
- Confirm Utility Response
- Respect the Marks
- Dig with Care

800-962-7962
www.digsafelynewyork.com

PROJECT No.:	AJ14184
DRAWN BY:	TN
CHECKED BY:	PG
DATE:	7-30-2015
SCALE:	1" = 30'
CAD I.D.:	AJ14184-TCP

PROJECT:
 INTERSECTION IMPROVEMENT PLANS FOR CITY OF MIDDLETOWN
 PROPOSED ROUNDABOUT PIN 875699
 MIDDLETOWN BYPASS (C.R. 78) & JAMES P. KELLY WAY (C.R. 108)
 CITY OF MIDDLETOWN ORANGE COUNTY, NY

APPROVED FOR CONSTRUCTION


ATLANTIC TRAFFIC & DESIGN ENGINEERS, INC.
 35 Technology Drive
 Warren, New Jersey 07059
 Phones: (908) 769-5588
 Fax: (908) 769-7733
 New York State Certificate of Authorization No. 76261

PAUL B. GOING
 PROFESSIONAL ENGINEER
 NEW YORK LICENSE NO. 76261

SHEET TITLE:
WZTC PLAN PHASE III (1 OF 2)

SHEET NUMBER:
39
 OF 41

REVISION 6 9-13-2017

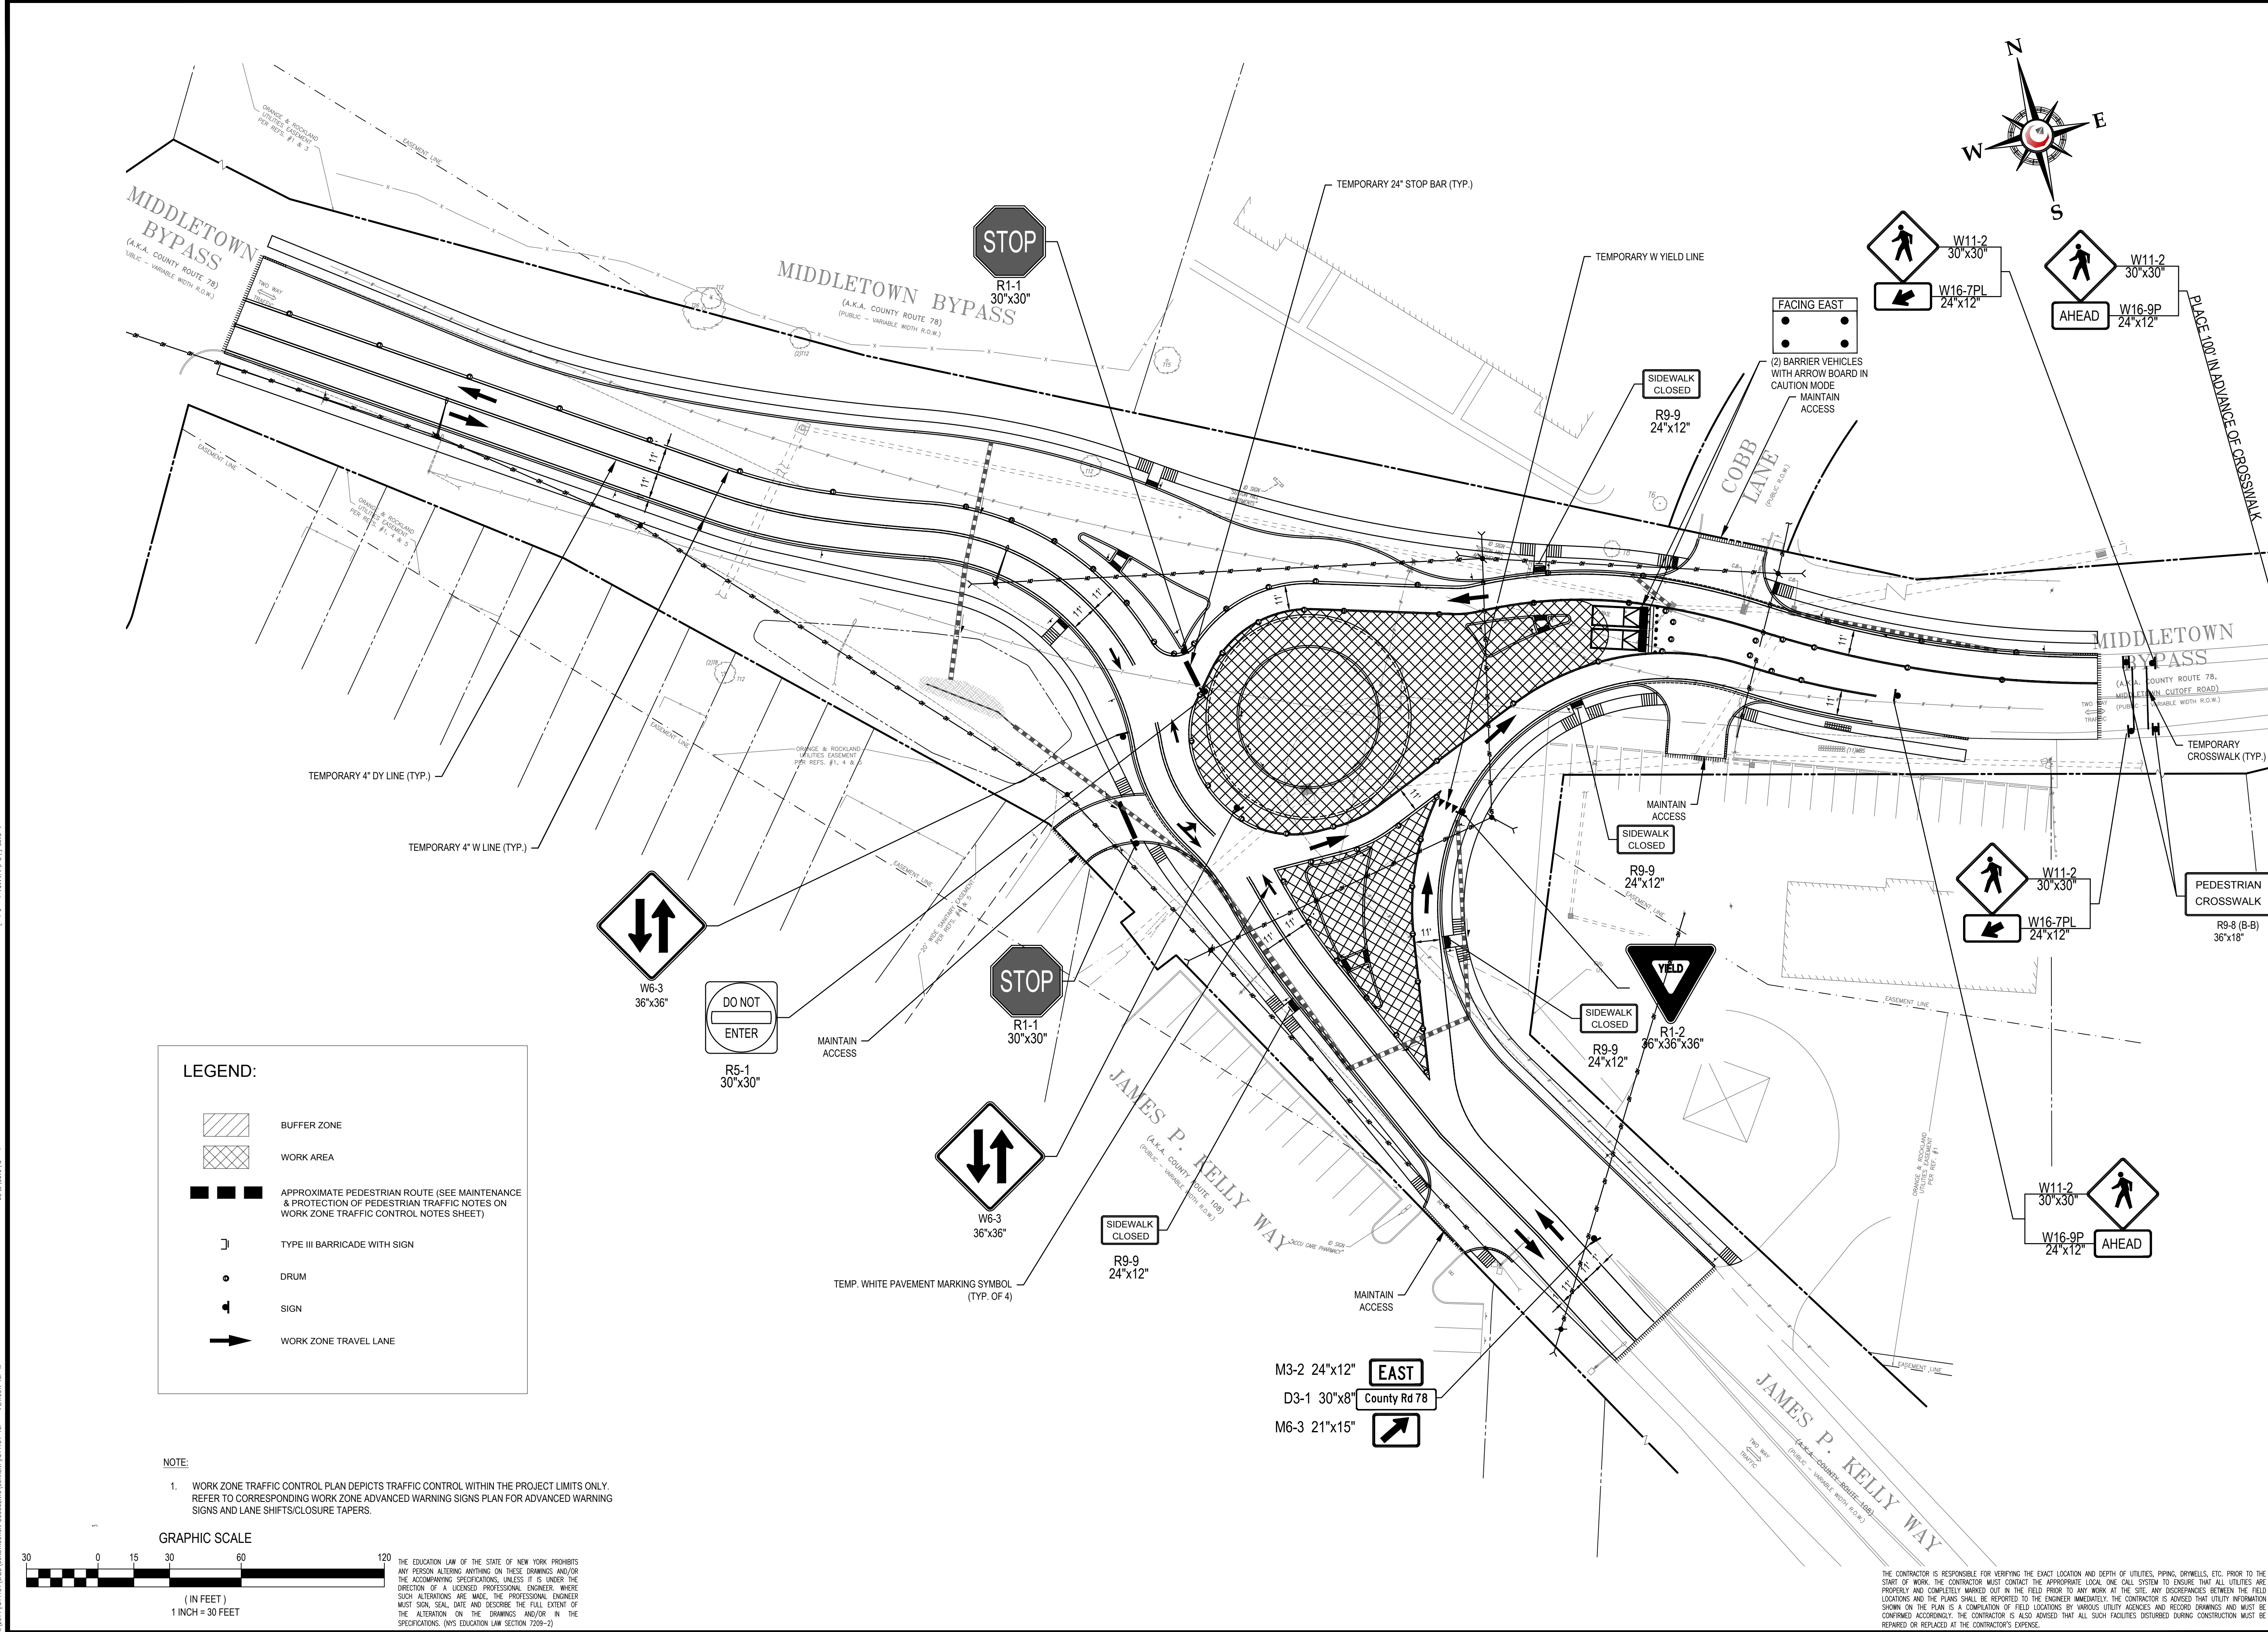

LEGEND:

- BUFFER ZONE
- WORK AREA
- APPROXIMATE PEDESTRIAN ROUTE (SEE MAINTENANCE & PROTECTION OF PEDESTRIAN TRAFFIC NOTES ON WORK ZONE TRAFFIC CONTROL NOTES SHEET)
- TYPE III BARRICADE WITH SIGN
- DRUM
- SIGN
- WORK ZONE TRAVEL LANE

NOTE:
 1. WORK ZONE TRAFFIC CONTROL PLAN DEPICTS TRAFFIC CONTROL WITHIN THE PROJECT LIMITS ONLY. REFER TO CORRESPONDING WORK ZONE ADVANCED WARNING SIGNS PLAN FOR ADVANCED WARNING SIGNS AND LANE SHIFTS/CLOSURE TAPERS.

GRAPHIC SCALE
 0 15 30 60 120
 (IN FEET)
 1 INCH = 30 FEET

THE EDUCATION LAW OF THE STATE OF NEW YORK PROHIBITS ANY PERSON ALTERING ANYTHING ON THESE DRAWINGS AND/OR THE ACCOMPANYING SPECIFICATIONS, UNLESS IT IS UNDER THE DIRECTION OF A LICENSED PROFESSIONAL ENGINEER, WHERE SUCH ALTERATIONS ARE MADE, THE PROFESSIONAL ENGINEER MUST SIGN, SEAL, DATE AND DESCRIBE THE FULL EXTENT OF THE ALTERATION ON THE DRAWINGS AND/OR IN THE SPECIFICATIONS. (NYS EDUCATION LAW SECTION 2209-2)

8/05/2015 1:30:03 PM
 X:\2014\AH184\CONSTRUCTION DOCUMENTS\CURRENT\AH184-TCP-11-ROADWAY-TCP-III.dwg
 Plot Date: 8/5/2015 1:30:03 PM
 Plot Time: 1:30:03 PM
 Plot User: P:\Users\jgoing
 Plot Device: P:\Devices\Plotter1
 Plot Scale: 1" = 30'
 Plot Sheet: 39 OF 41